



COMPTON COMMUNITY COLLEGE DISTRICT
EL CAMINO COLLEGE
UTILITY INFRASTRUCTURE - PHASE 1
CONTRACT DOCUMENTS
 THE ARTISAN BLVD. • COMPTON, CA 90221

DRAWN BY: K/A/J/P, CHECKED BY: S/L/J/C.
 DATE: January 27, 2012

NO.	DESCRIPTION	DATE
1	ISSUED	01/27/12
2	ISSUED	01/27/12

DRAWING TITLE	
UTILITY PLAN	
SEGMENT 5	

DRAWING NO: **C7.5**
 48 OF 64

KEY NOTES


- 1. UNRECORDED CONCRETE PIPE SIZE, LENGTH, AND SLOPE PER PERMANENT RECORDS. THIS SET, BEYOND PERMANENT RECORDS, SHALL BE AS SHOWN.
- 2. ALL WORK SHALL BE IN ACCORDANCE WITH THE CITY OF COMPTON SPECIFICATIONS.
OTHER UTILITIES

ELECTRICAL CONDUIT, SEE MEP DRAWINGS FOR DETAILS AND SPECIFICATIONS SHOWN FOR COORDINATION PURPOSES ONLY.
 MECHANICAL LINE, SEE MEP DRAWINGS FOR DETAILS AND SPECIFICATIONS SHOWN FOR COORDINATION PURPOSES ONLY.
 TELEPHONE/COAXIAL, SEE TELEPHONE/COAXIAL DRAWINGS FOR DETAILS AND SPECIFICATIONS SHOWN FOR COORDINATION PURPOSES ONLY.

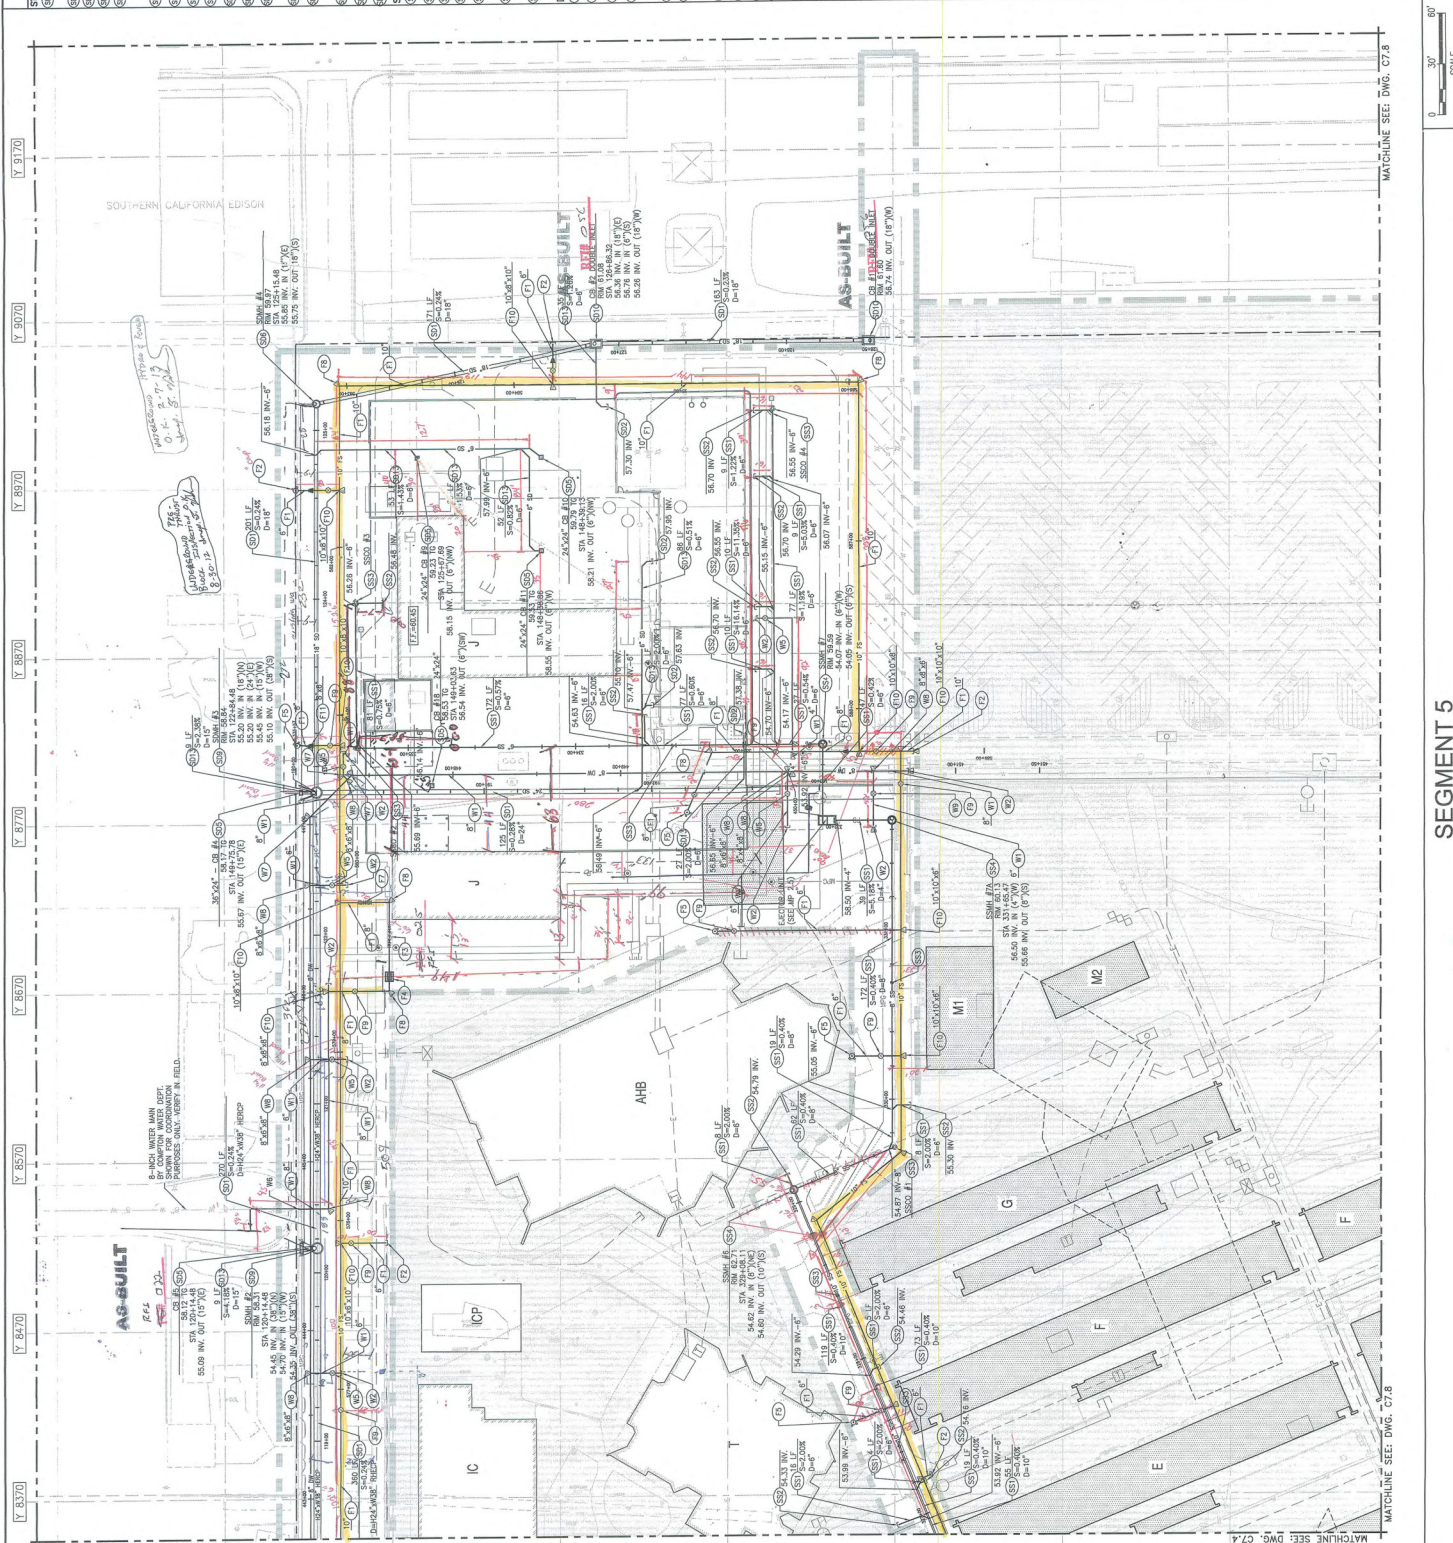

KEY PLAN



SCALE: 0' 30' 60'
 MATCHLINE SEE: DWG. C7.6

SEGMENT 5

MATCHLINE SEE: DWG. C7.4
 MATCHLINE SEE: DWG. C7.8